


IV piętro  
SKRZYDŁO "B"

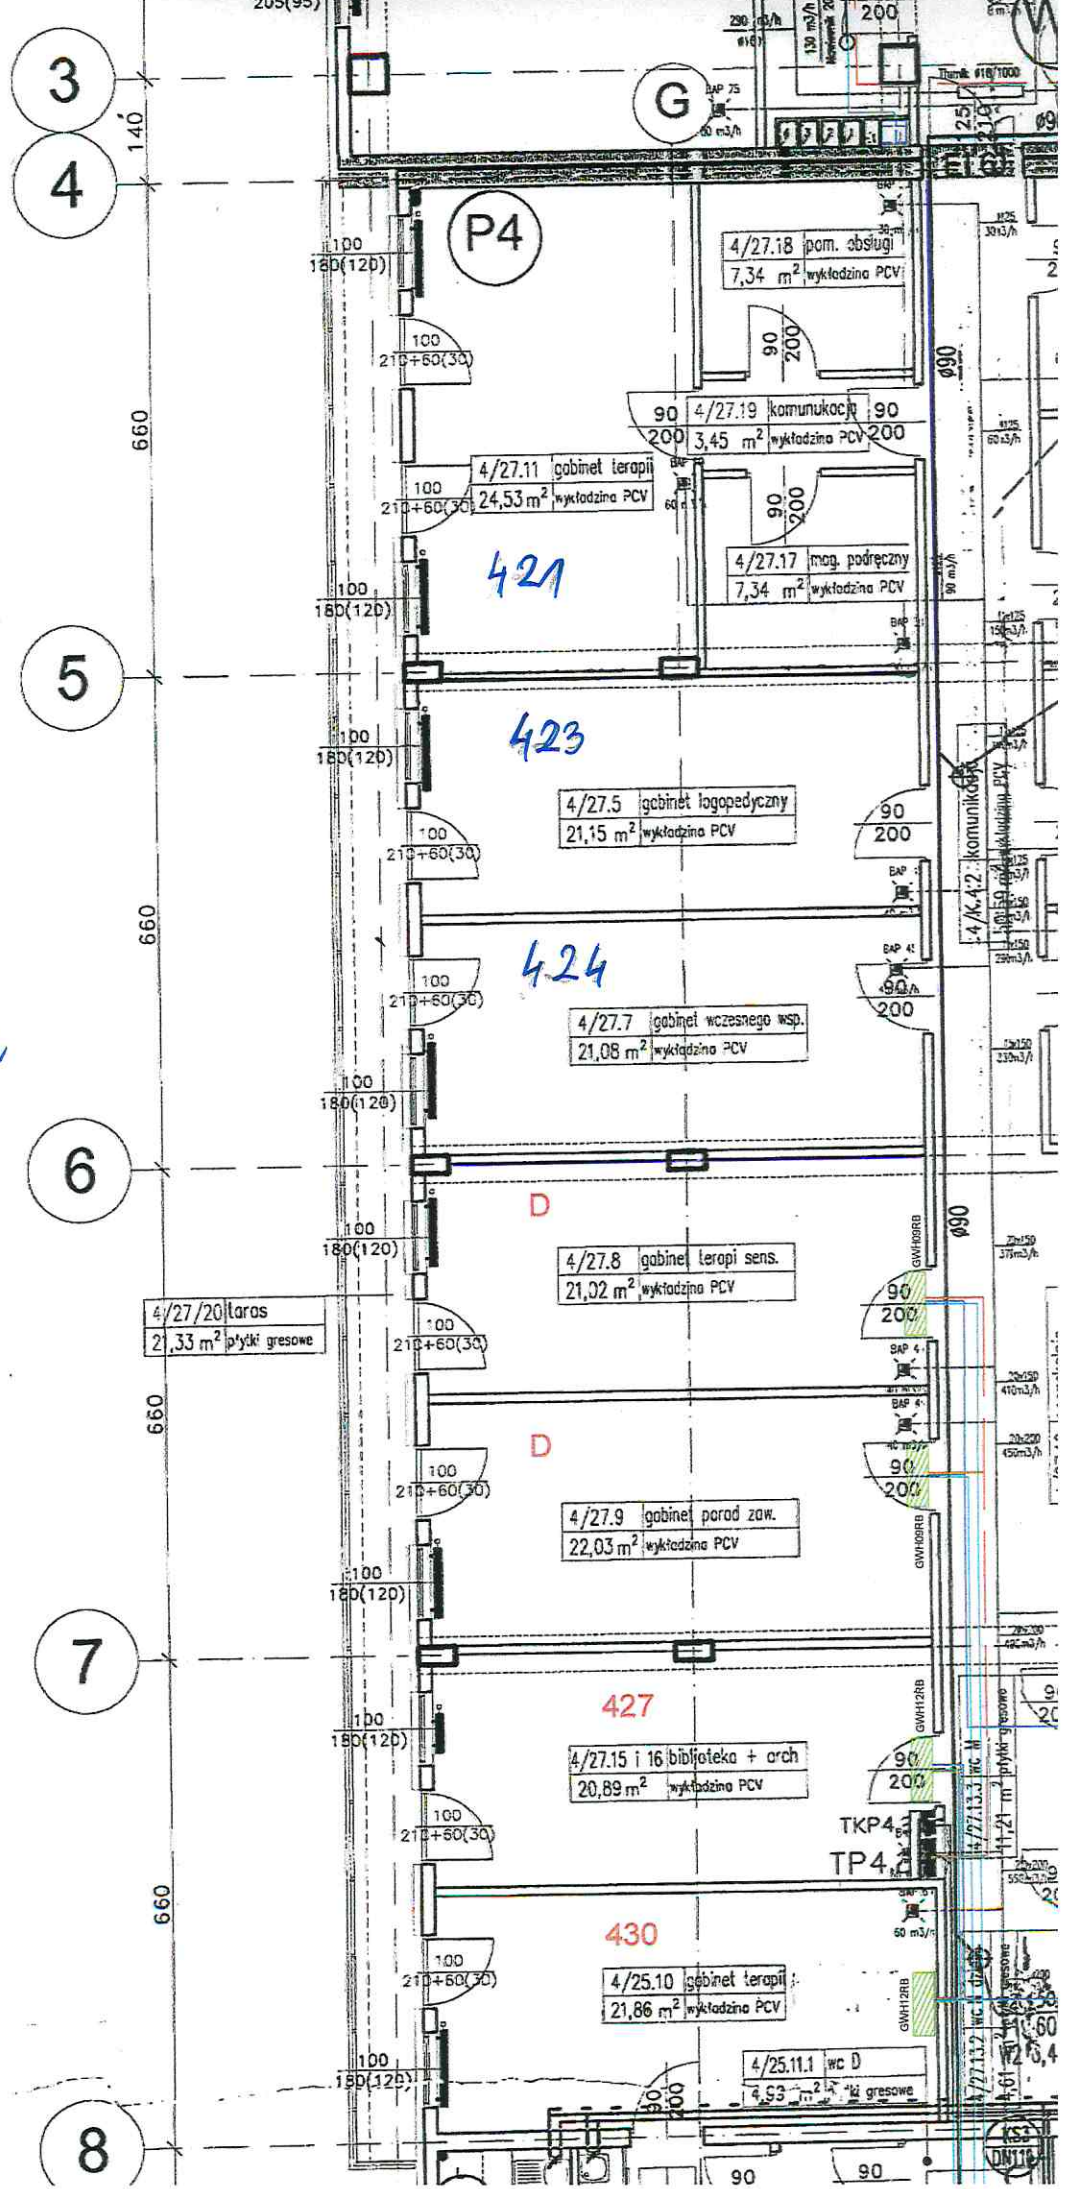


IV piętro  
2/2  
SKRZYDŁO B'

7

8

9

10

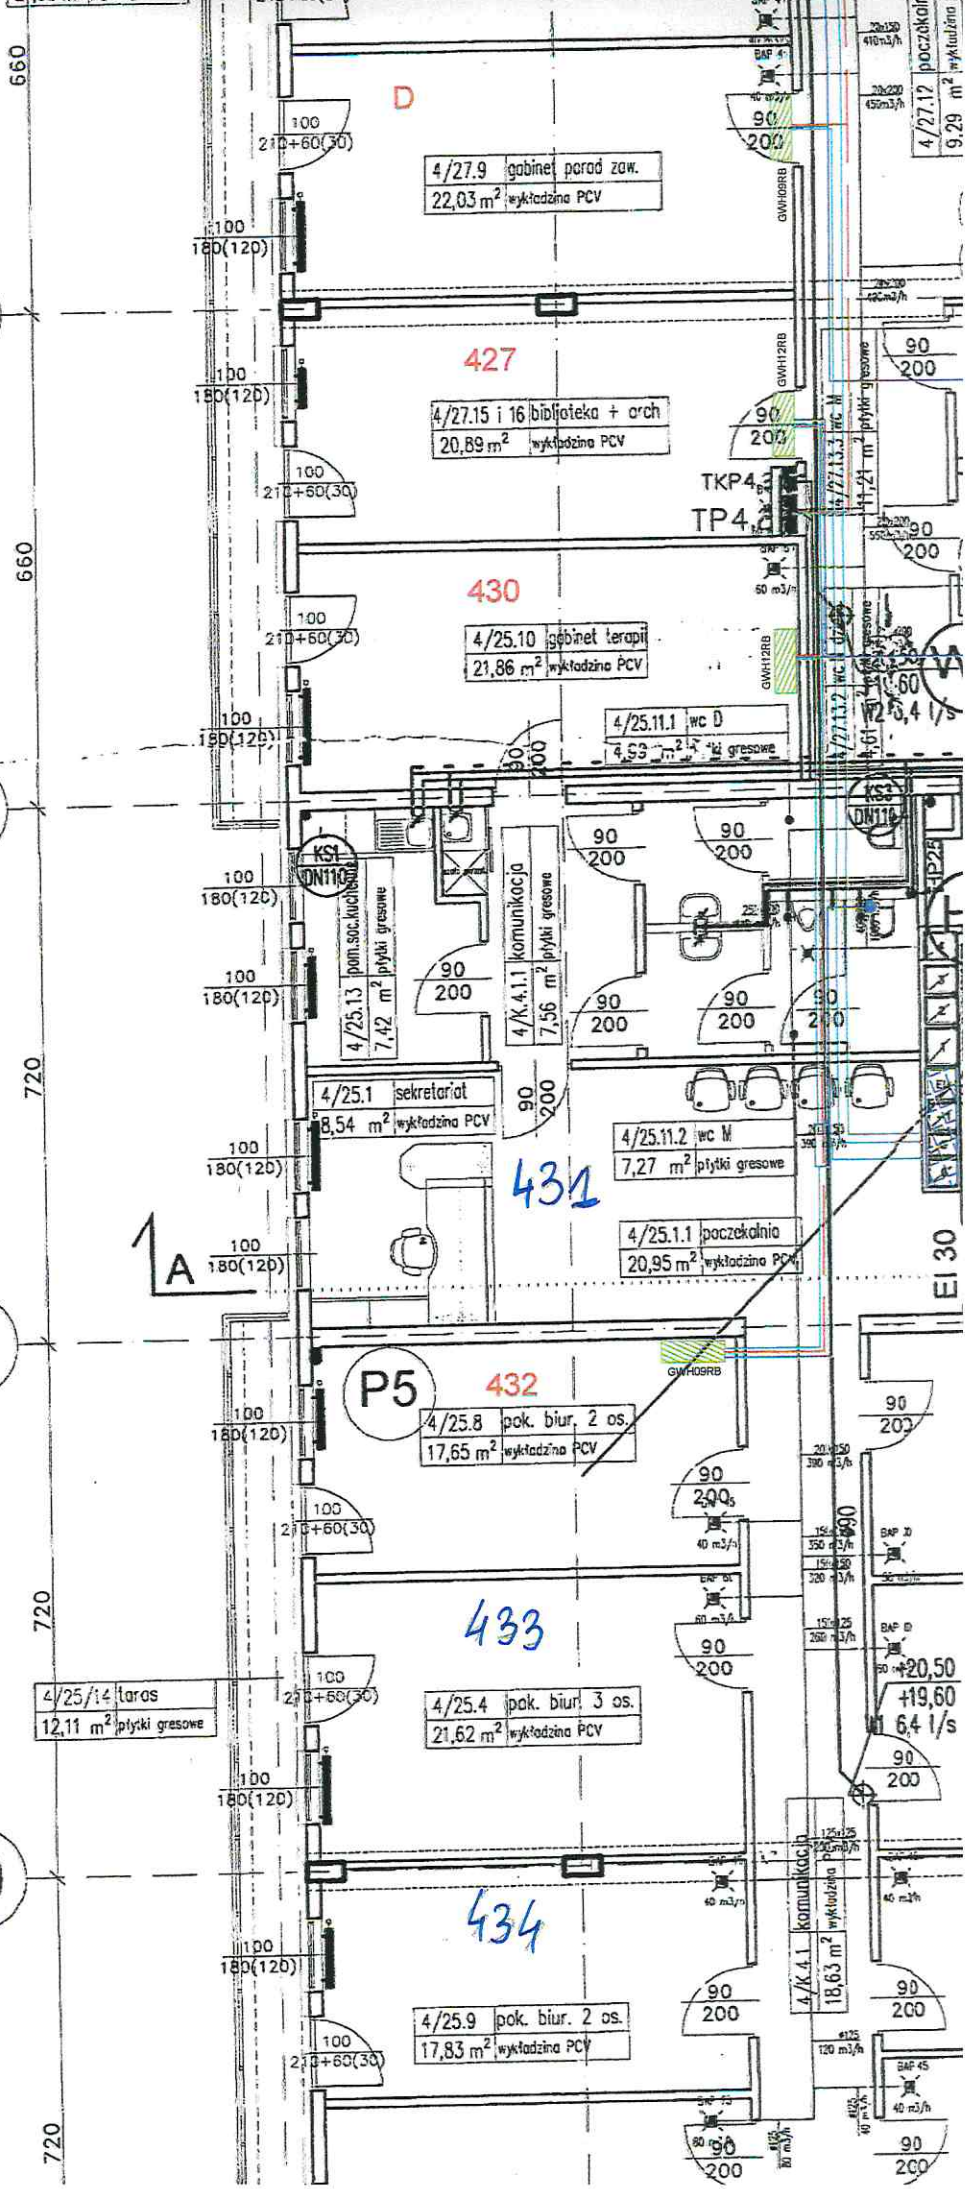

A

P5

433

434

431