



**POCZĄTEK PROJEKTOWANEGO CHODNIKA "C"**

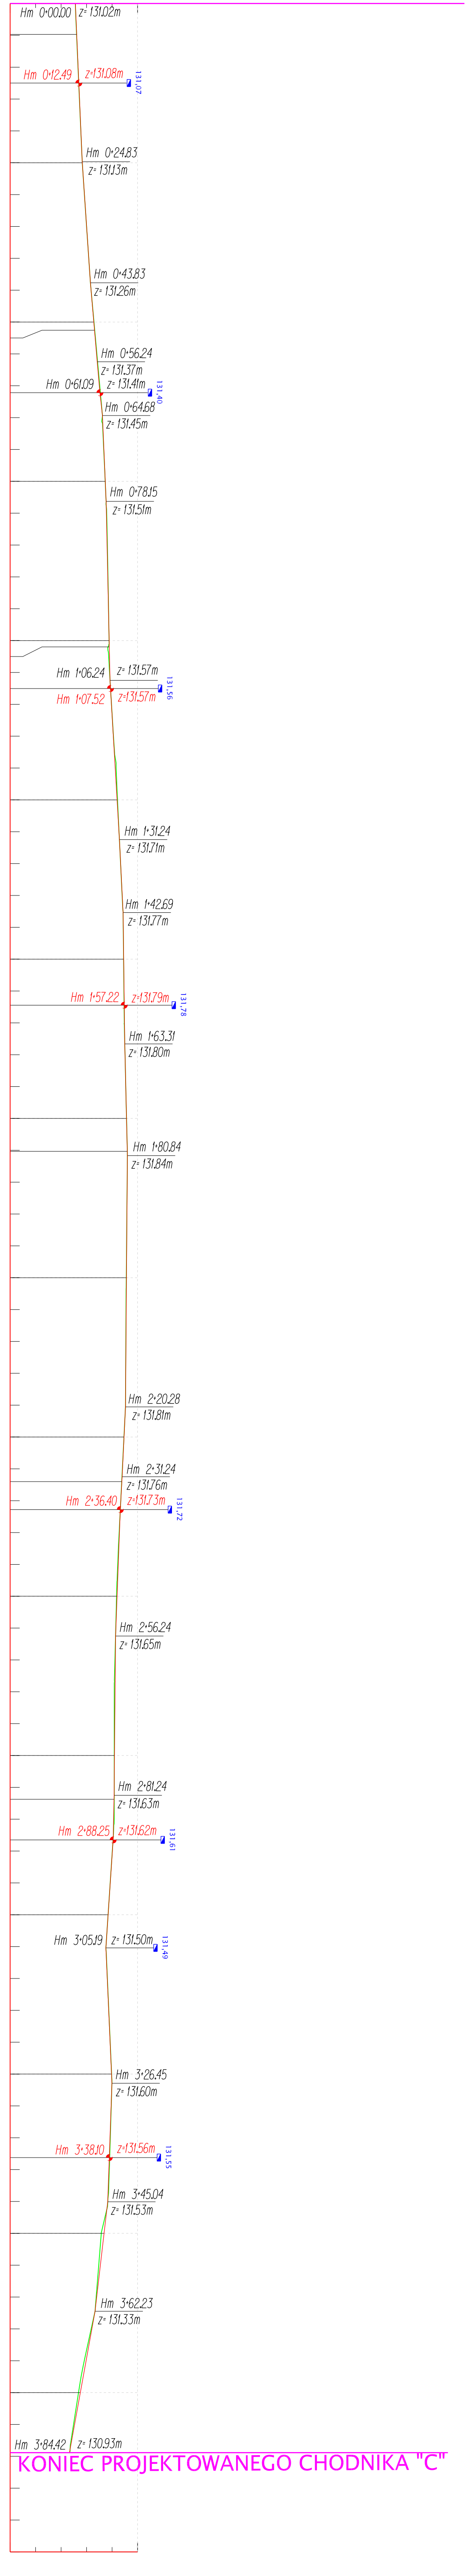


**KONIEC PROJEKTOWANEGO CHODNIKA "C"**

**POCZĄTEK PROJEKTOWANEGO CHODNIKA "D"**

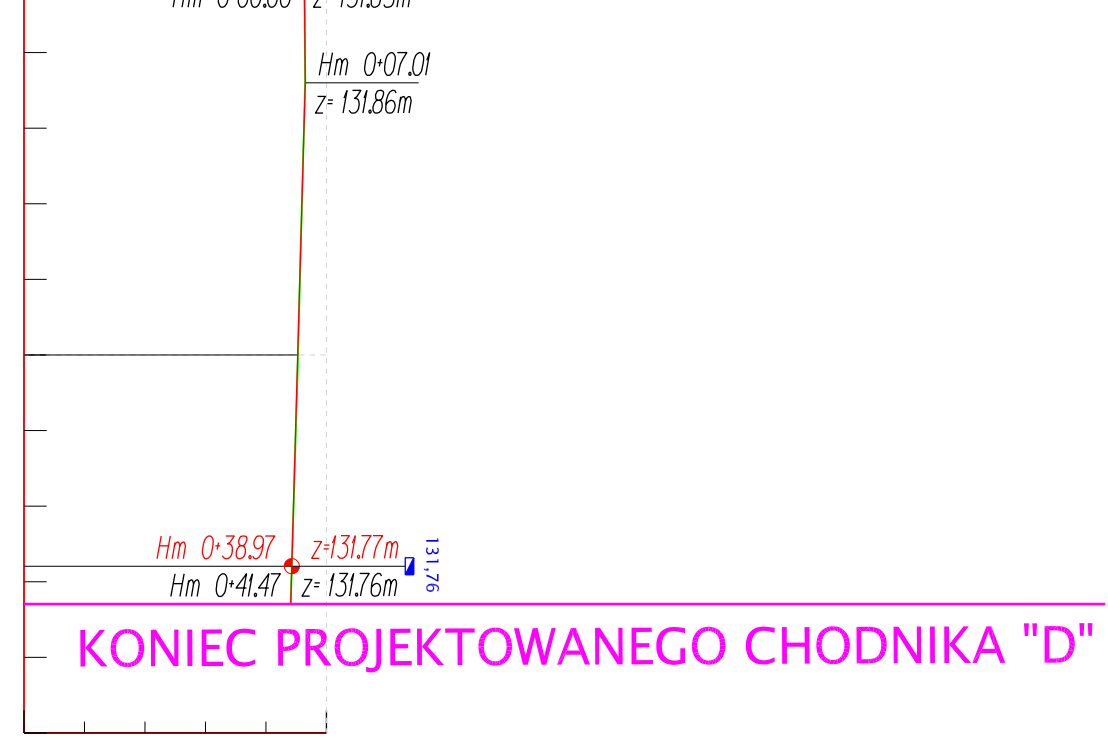

**KONIEC PROJEKTOWANEGO CHODNIKA "D"**

**PROFILE PODŁUŻNE CHODNIKÓW PRZY DRODZE NR 1341D:**  
 -CHODNIK "C" - ODCINEK OD HM 0+00.00 DO HM 3+84.42  
 -CHODNIK "D" - ODCINEK OD HM 0+00.00 DO HM 0+41.47

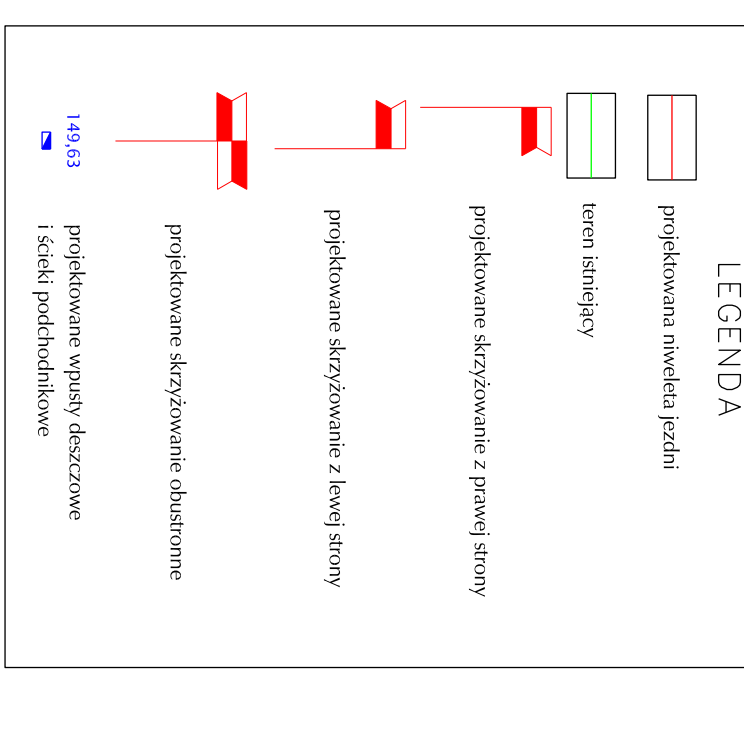

Rzędne projektowane:	
131.02	131.02
131.04	131.04
131.08	131.08
131.10	131.10
131.13	131.13
131.13	131.13
131.19	131.19
131.26	131.26
131.32	131.31
131.33	131.32
131.37	131.37
131.41	131.40
131.42	131.41
131.45	131.45
131.49	131.49
131.51	131.51
131.55	131.55
131.54	131.56
131.57	131.57
131.57	131.57
131.68	131.68
131.71	131.71
131.72	131.72
131.77	131.77
131.78	131.78
131.79	131.79
131.80	131.80
131.81	131.81
131.83	131.83
131.84	131.84
131.84	131.84
131.84	131.84
131.82	131.83
131.81	131.81
131.81	131.81
131.79	131.79
131.78	131.78
131.76	131.76
131.75	131.75
131.73	131.73
131.67	131.68
131.65	131.65
131.63	131.64
131.63	131.63
131.63	131.63
131.61	131.62
131.54	131.54
131.50	131.50
131.59	131.59
131.60	131.60
131.56	131.56
131.56	131.56
131.53	131.53
131.53	131.53
131.43	131.47
131.33	131.33
131.17	131.20
131.09	131.12
131.07	131.10
130.93	130.93

Rzędne terenowe:	
131.85	131.85
131.86	131.86
131.83	131.83
131.81	131.81
131.79	131.79
131.77	131.77
131.76	131.76

Spadki i łuki pionowe:	
L=1.00 i=0.00%	
L=3.46 i=0.28%	
L=4.43 R=600.00	
